


CASSETTA DI DERIVAZIONE - (POSTERIORE)
 JUCTION BOX - (BACK REAR)
 BOITE DERIVATION - (POSTERIEUR)
 KABELVERZWEIGER - (RÜCKEN)

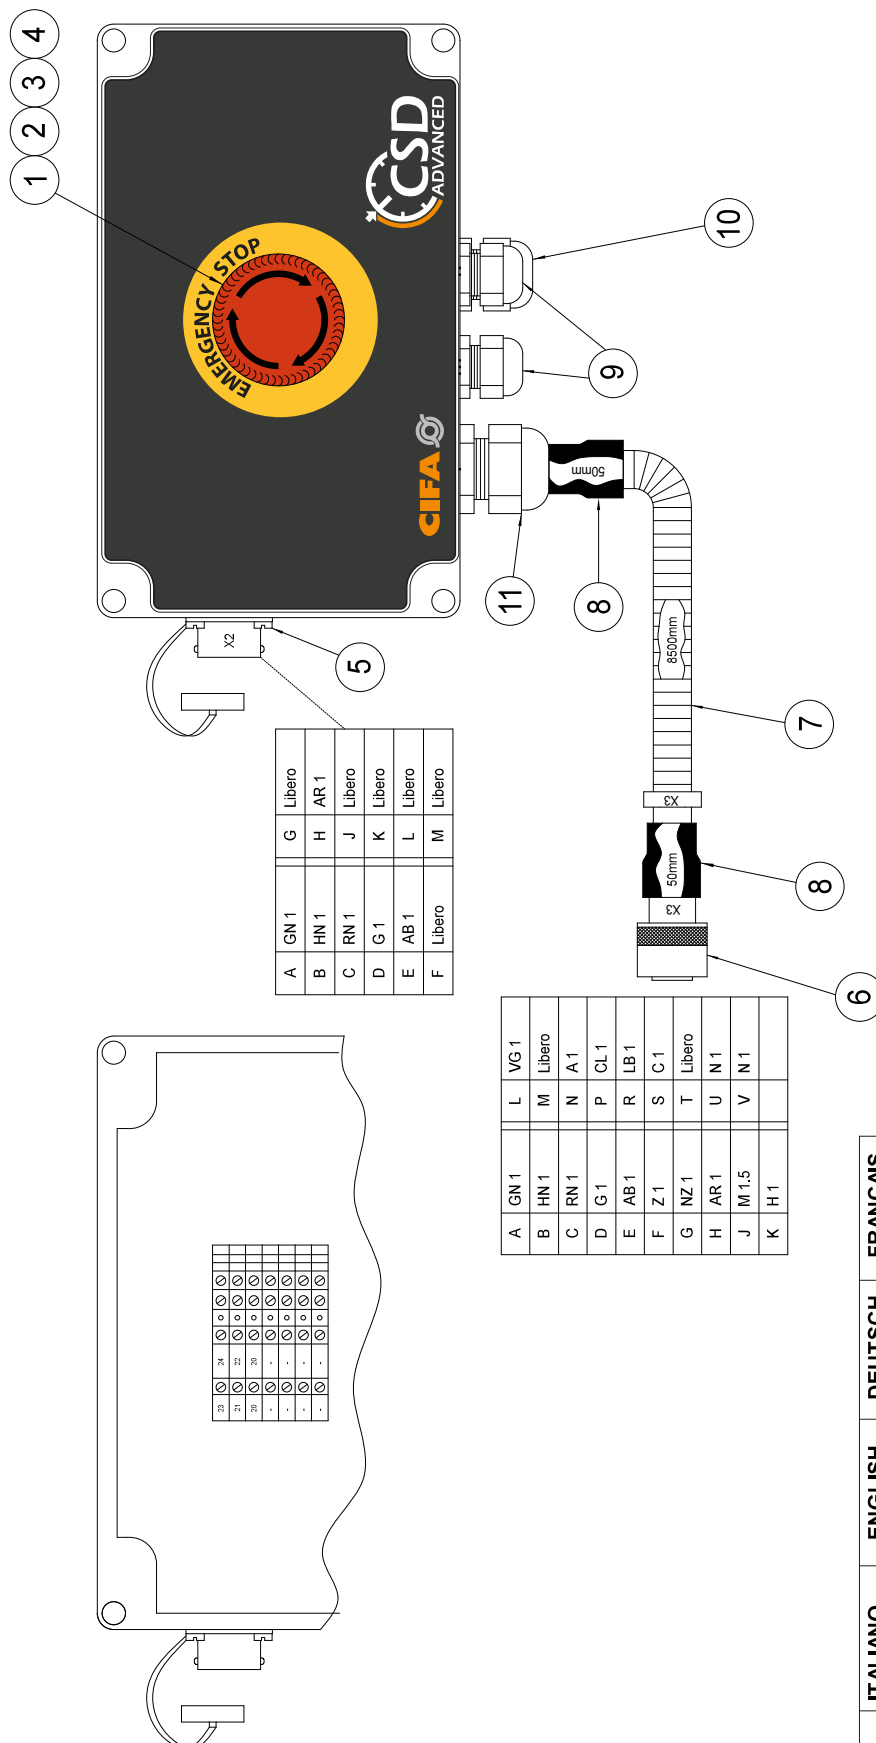

Disegno/Drawing
 Dessin coté/Revisionszeichnung:
 K3000168-03



ITALIANO	ENGLISH	DEUTSCH	FRANÇAIS
Marrone	Brown	Braun	Marron
Verde	Green	Grün	Vert
Viola	Violet	Violett	Viole
Nero	Black	Schwarz	Noir
Rosa	Pink	Hellrosa	Rose
Rosso	Red	Rot	Rouge
Arancio	Orange	Orange	Orange
Azzurro	Light Blue	Lichtblau	Bleu ciel
Bianco	White	Weiss	Blanc
Blu	Blue	Blau	Bleu
Giallo	Yellow	Gelb	Jaune
Grigio	Grey	Grau	Gris